
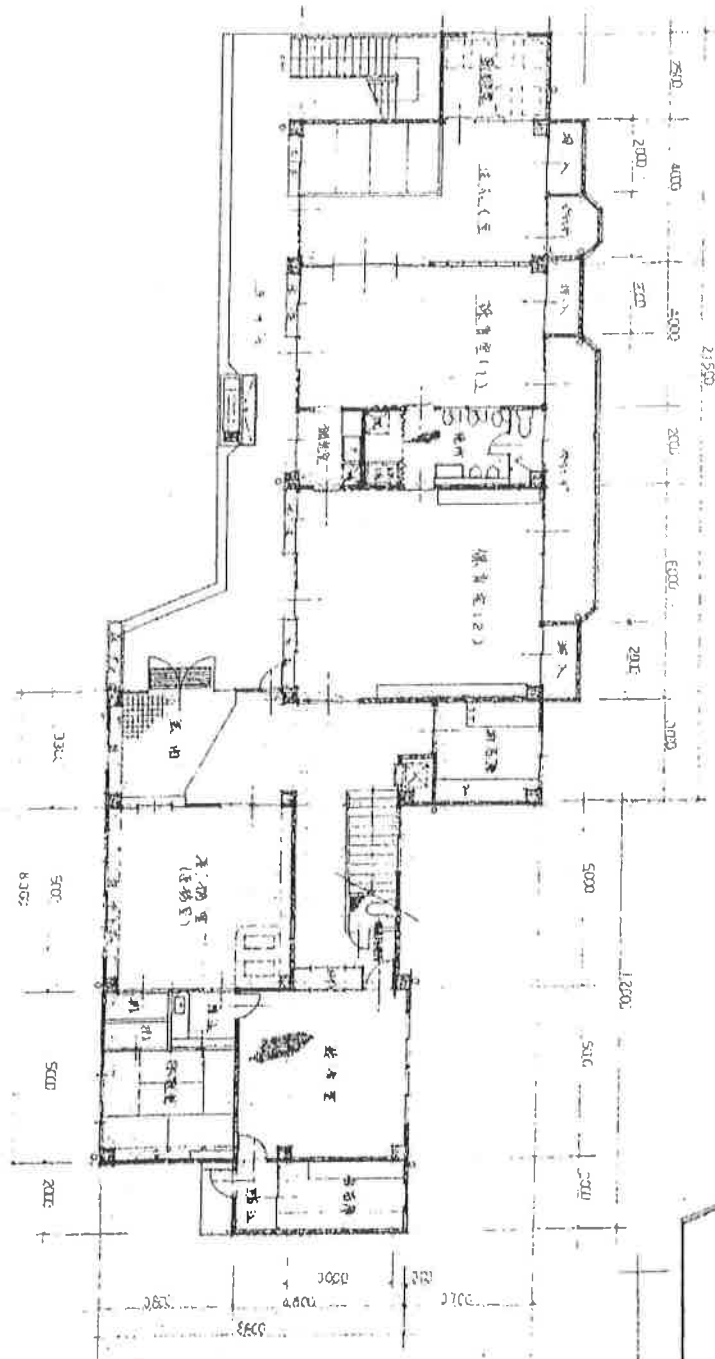


小野保育園
新設園舎平面図

25	× 30	75
160	× 73	1168
20	× 10 × 3	60
30	× 223	669
50	× 83	415
		2067 m ²

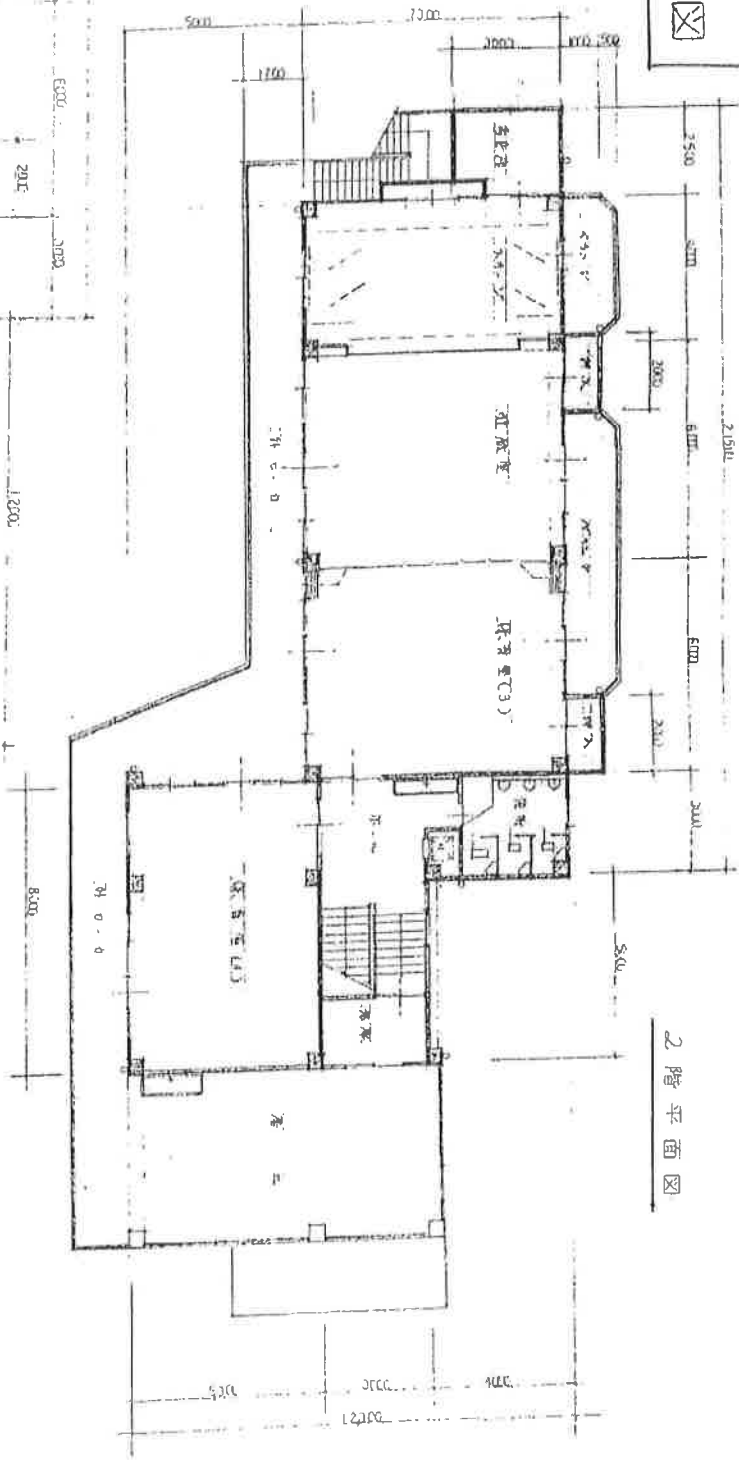

25	× 30	75
140	× 70	980
20	× 10 × 3	60
33	× 53	175
50	× 83	415
50	× 86	430
20	× 48	96
		2581 m ²